




The smart center is located on the highest part of the landscape. It is surrounded by agro lands and with other infrastructure facilities. The different color of the agro land means different type of product to be grown there. The gray part of the masterplan is the even part which is made artificially; the rest of the landscape is left as it is. That's why the contours of agro lands are following the contours of relief lines on the map. The left part of the landscape, or even more (part of agro lands) is left for future expansion.







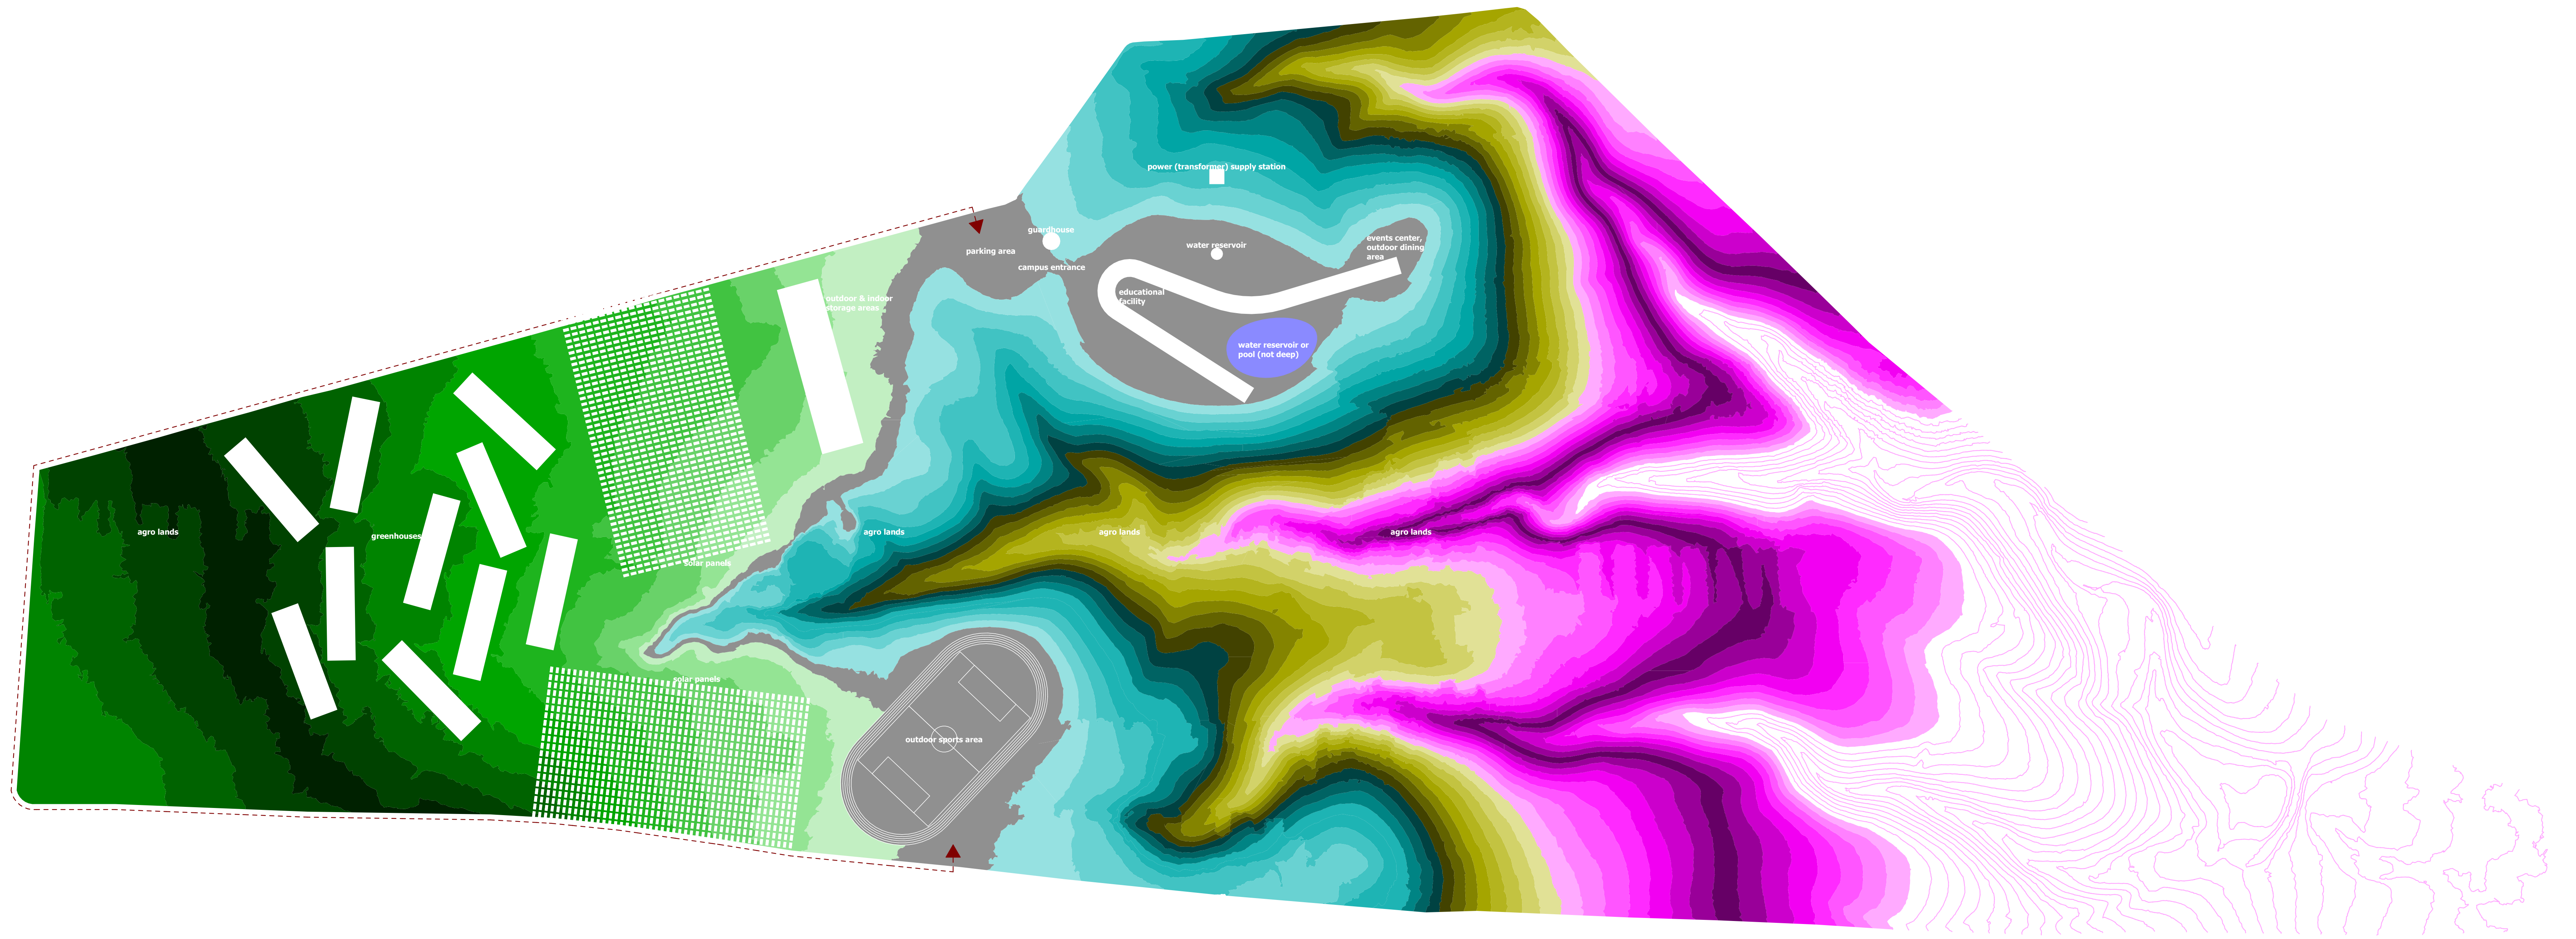


the master plan scale 1:2000

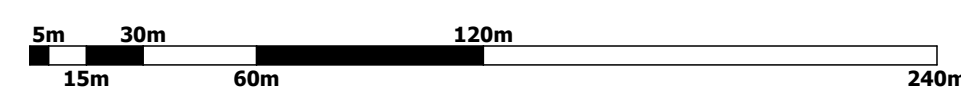

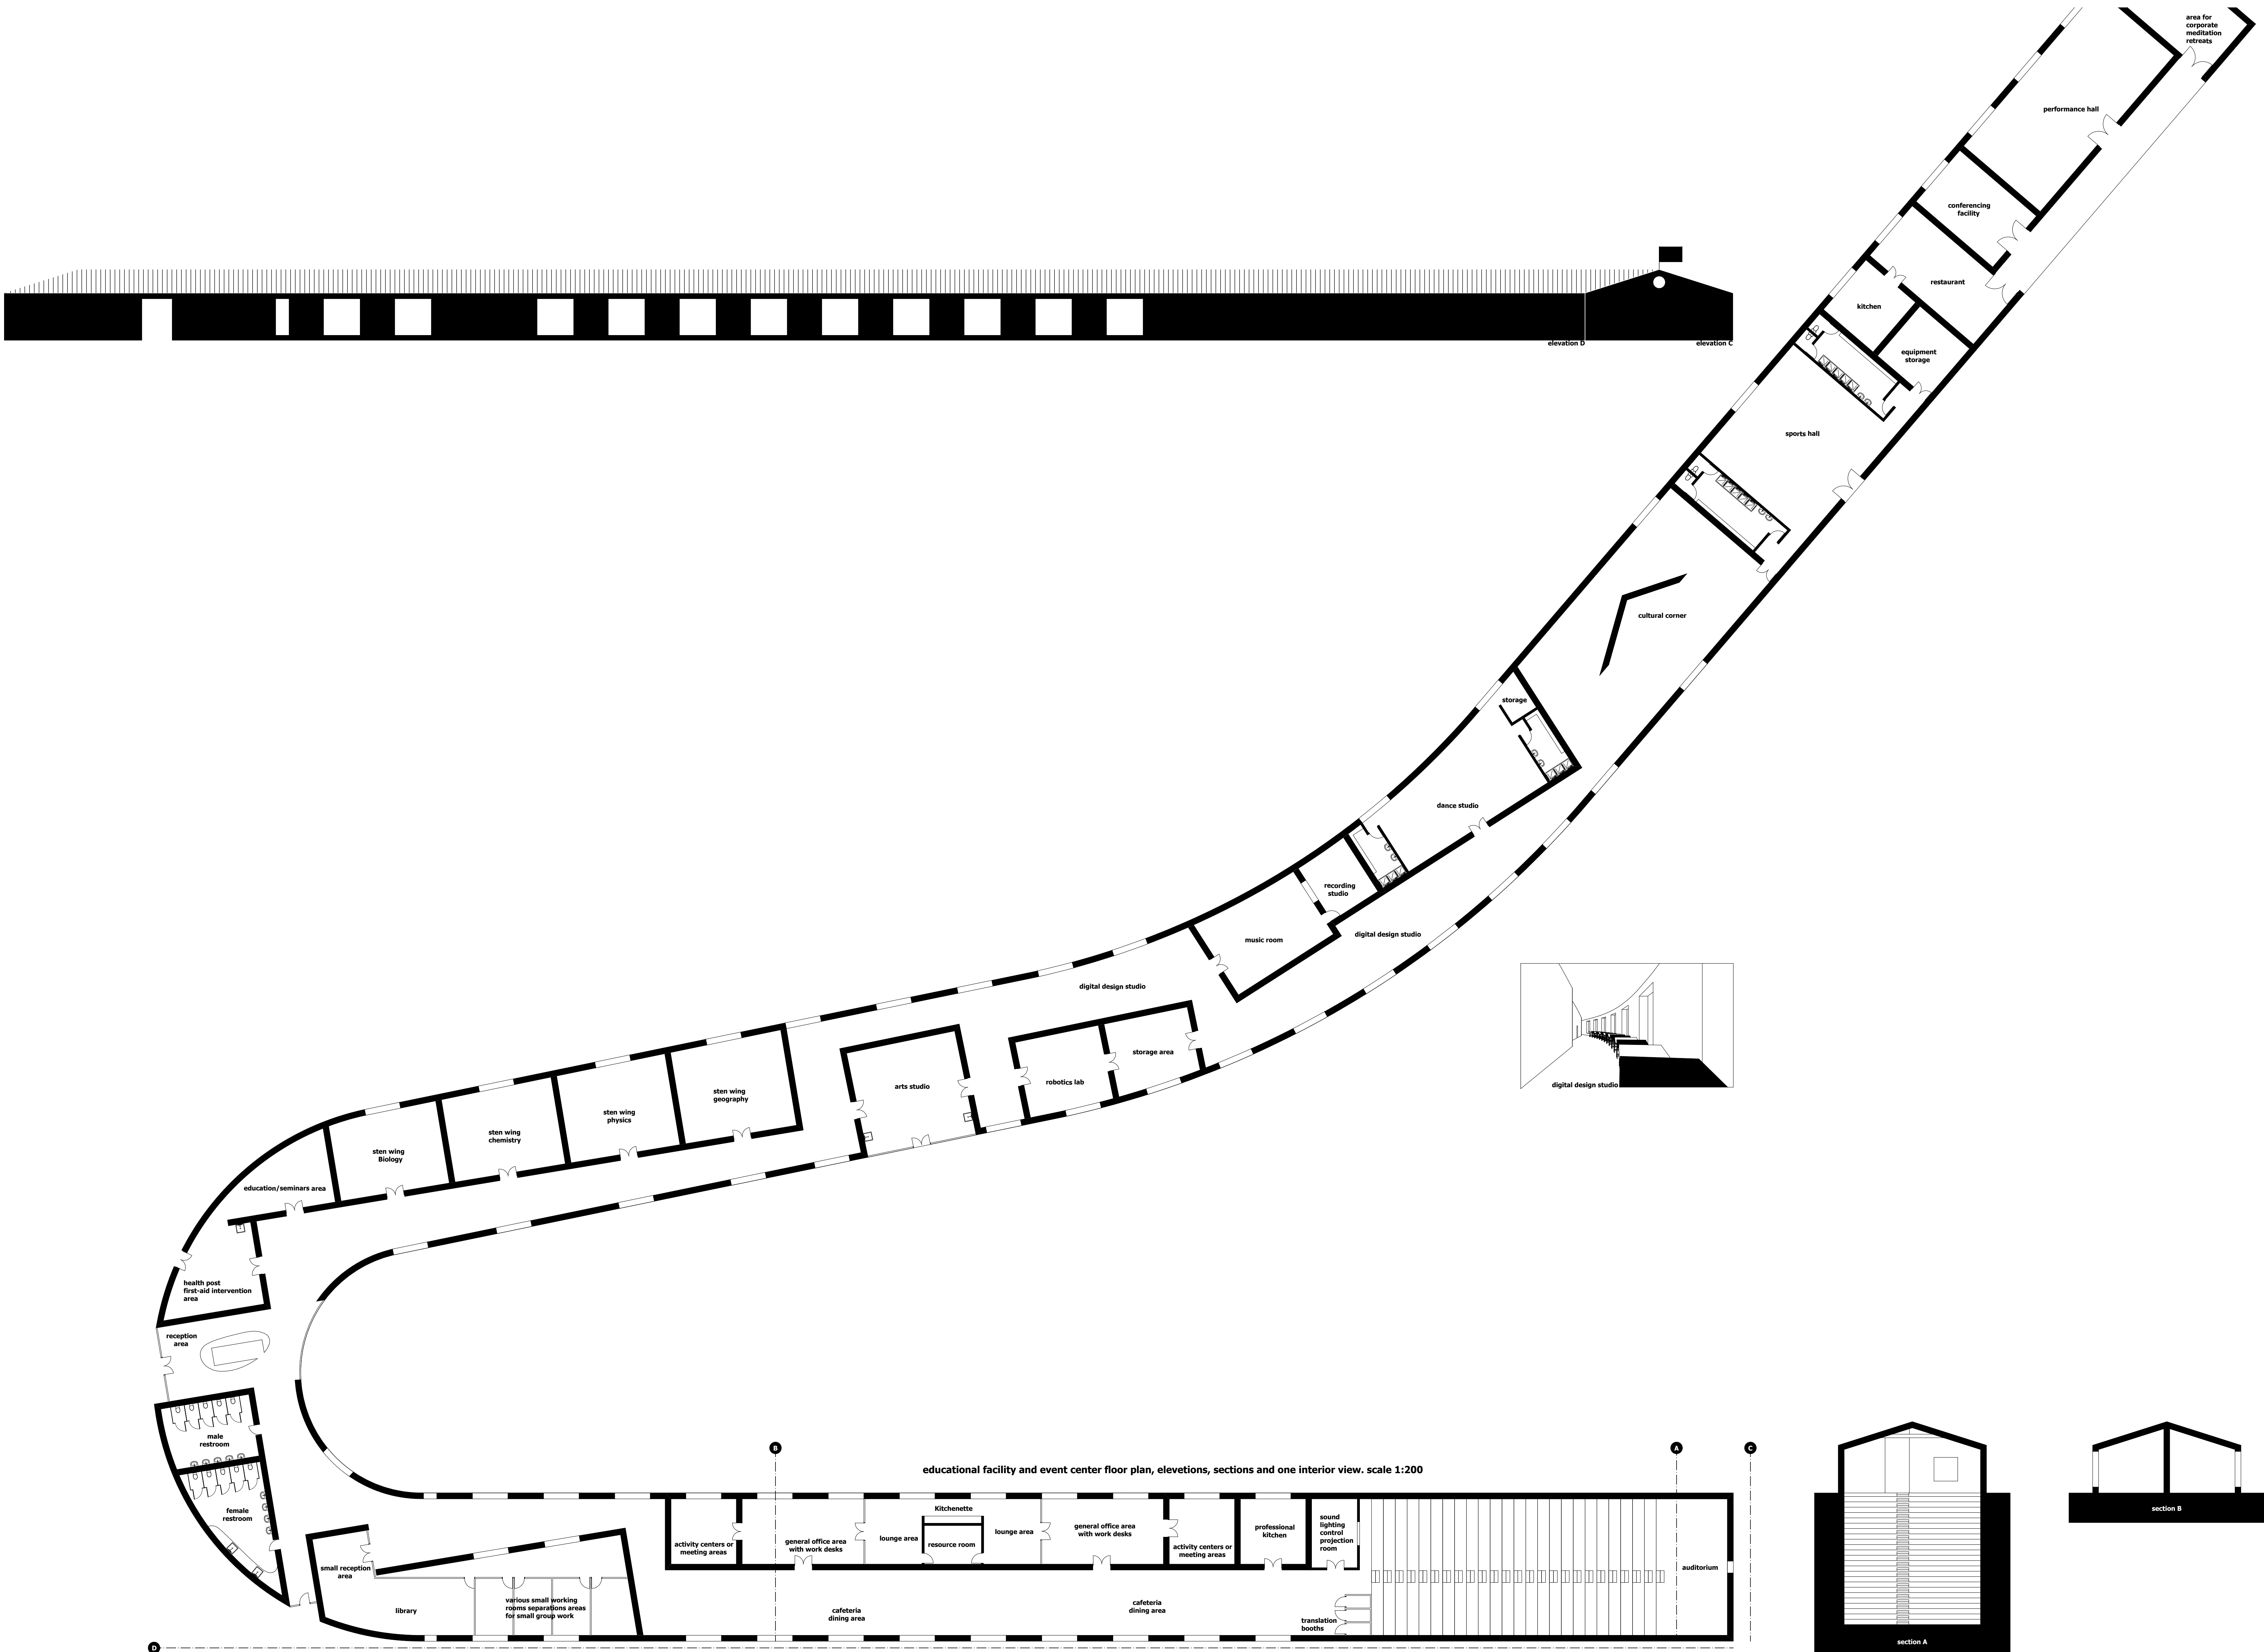

educational facility and event center floor plan, elevations, sections and one interior view. scale 1:200

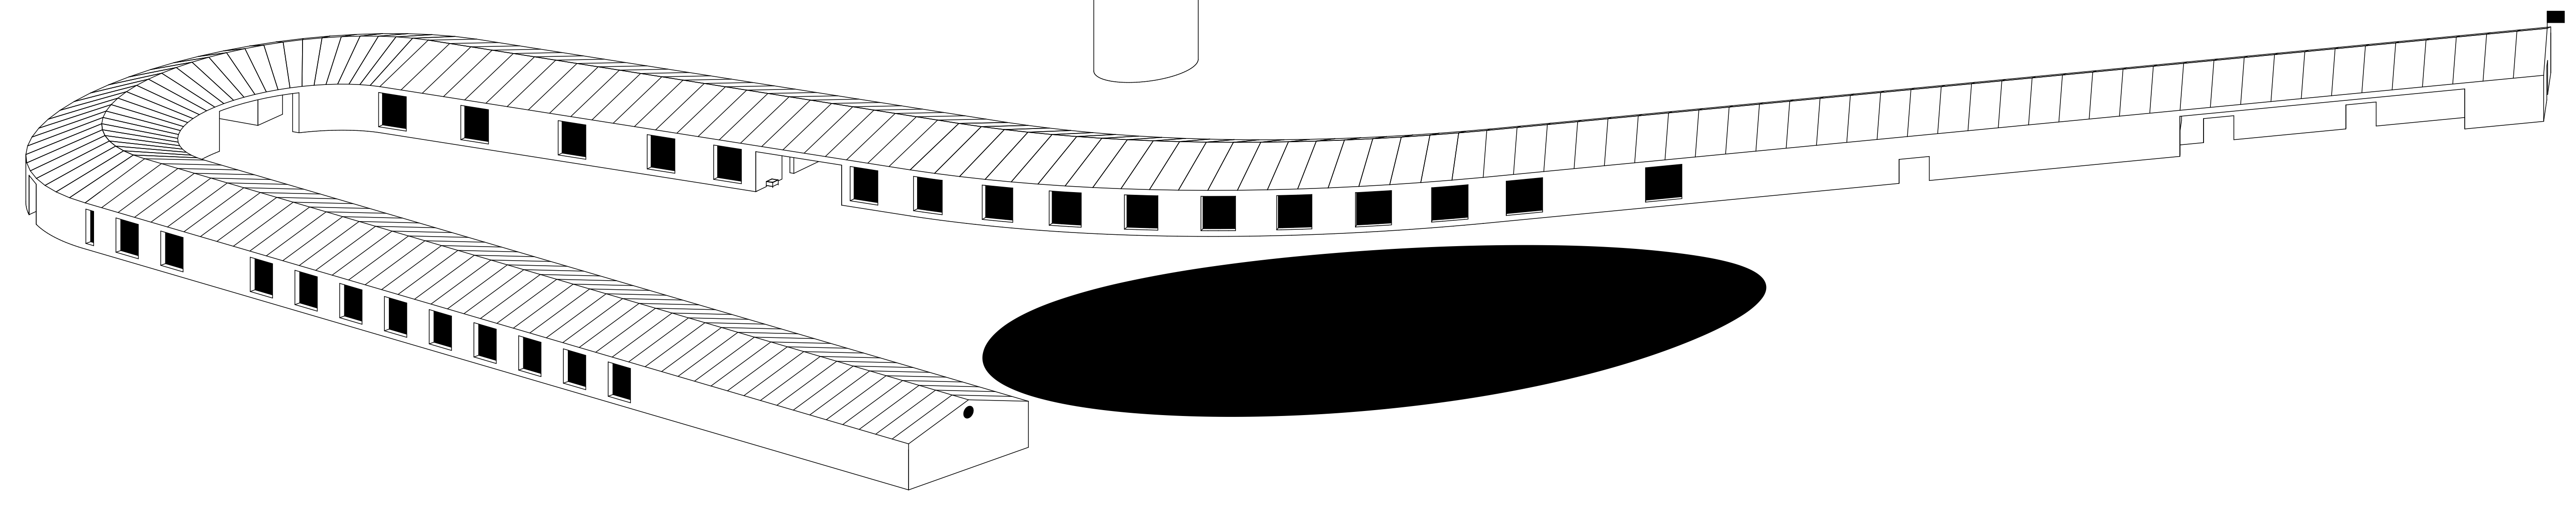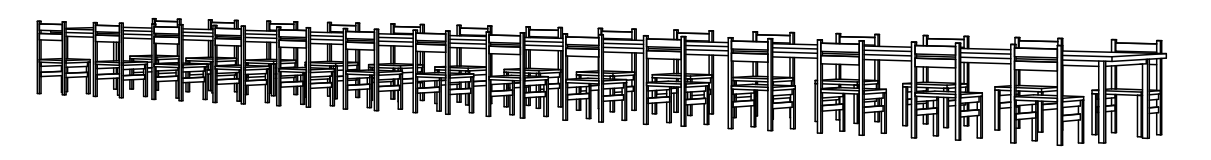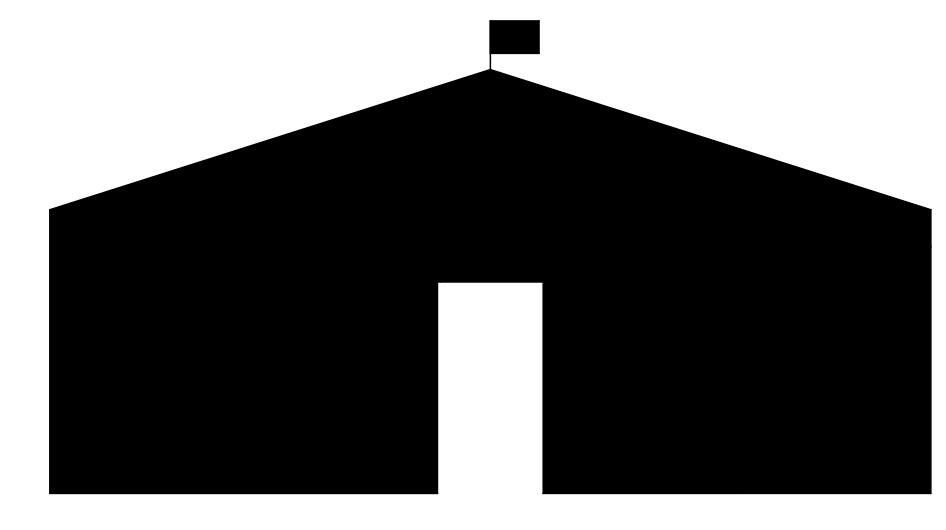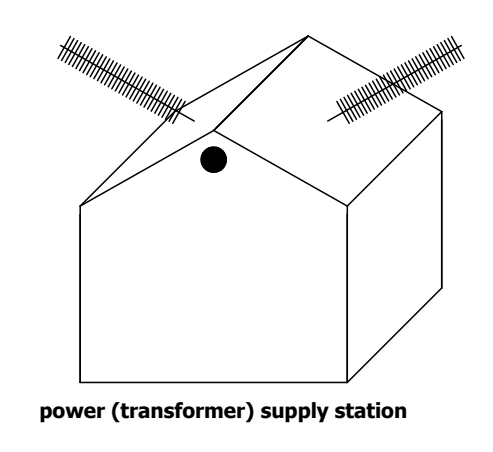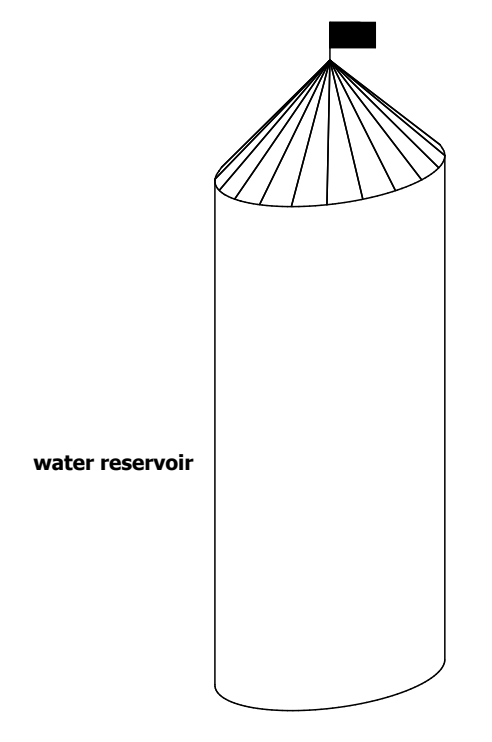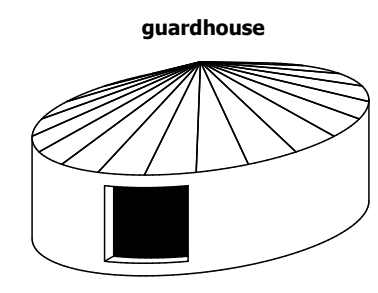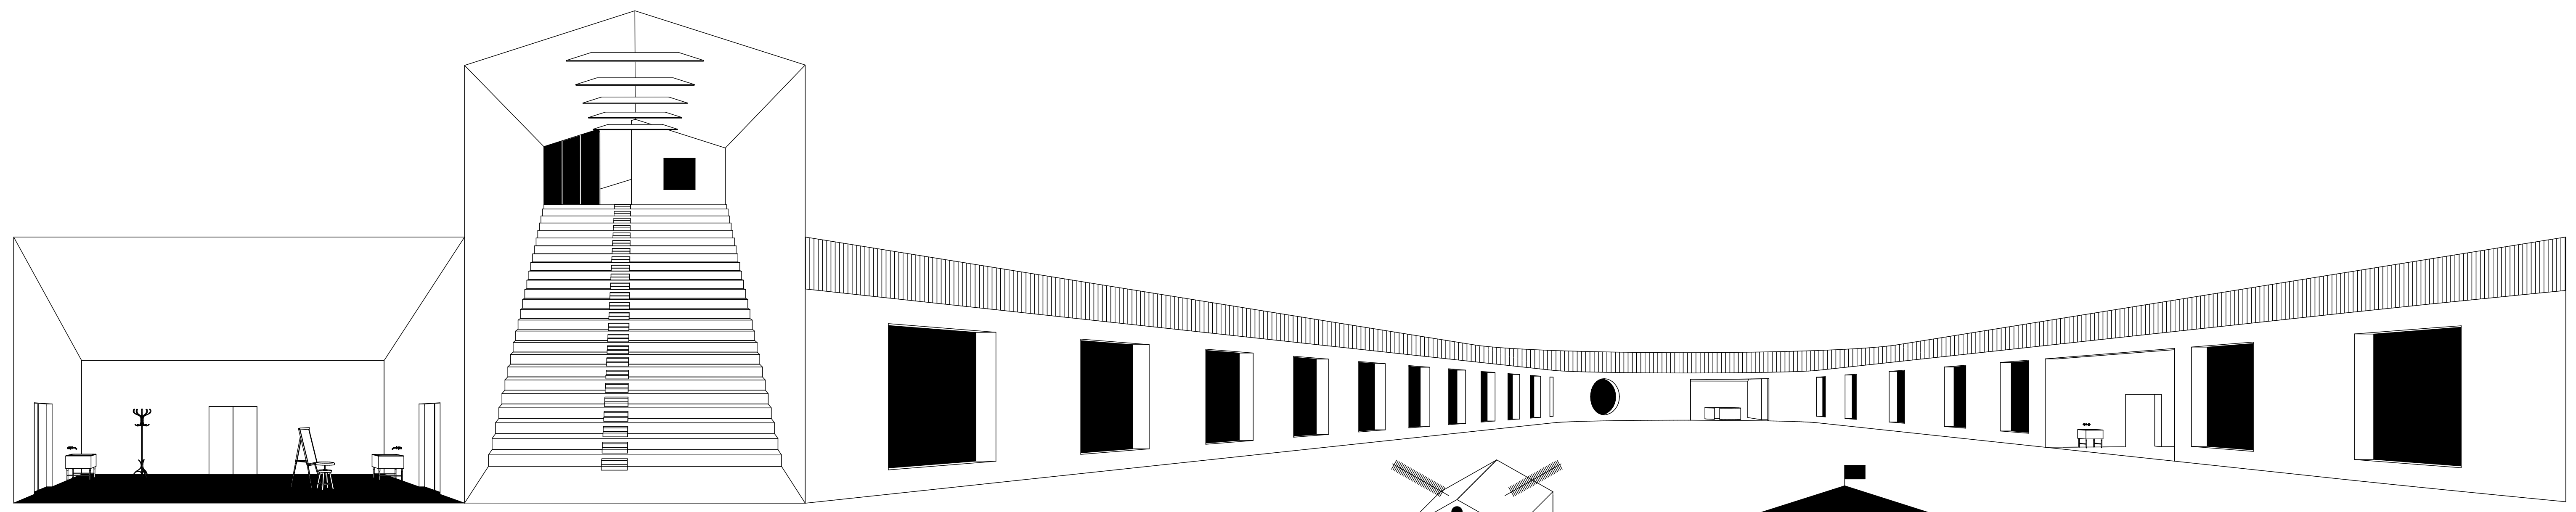

axonometric, perspective and interior views