


CHAPTER 01 THE IDEA

Architectural Concepts

Vallies & Ridges

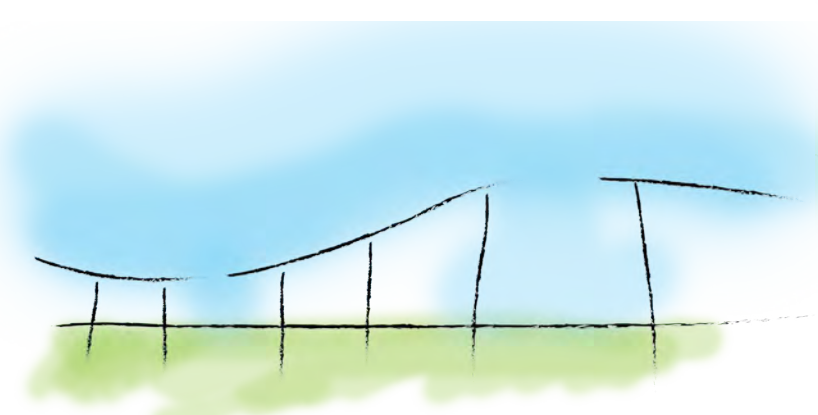

Absorbing Roofs

CHAPTER 02 THE FLOW

relation of spaces

••••• Vehicular

▬▬▬▬▬ Pedestrian

CAMPUS ENTRANCE

- Reception
- Sports Facilities
- STEM Wing
- Indoor Sports
- Outdoor Sports
- Bathrooms
- Parking

AGRO LANDS

- Agro Produce
- Research
- Visibility

CHAPTER 03 THE SITE

zoning & refine the architectural program

EDUCATIONAL FACILITY

- Reception & Waiting
- Staff Rooms
- Programmatic Rooms
- Cultural Center
- Library
- Dining

AUDITORIUM

- AV Hall
- Cafeteria
- Parking



EVENTS CENTER

- Conferences
- Meetings
- Performances
- Restraunt
- Meditation Retreats
- Hotel Rooms

CHAPTER 04 THE PROPOSAL

Walkthrough Link

Click to view.

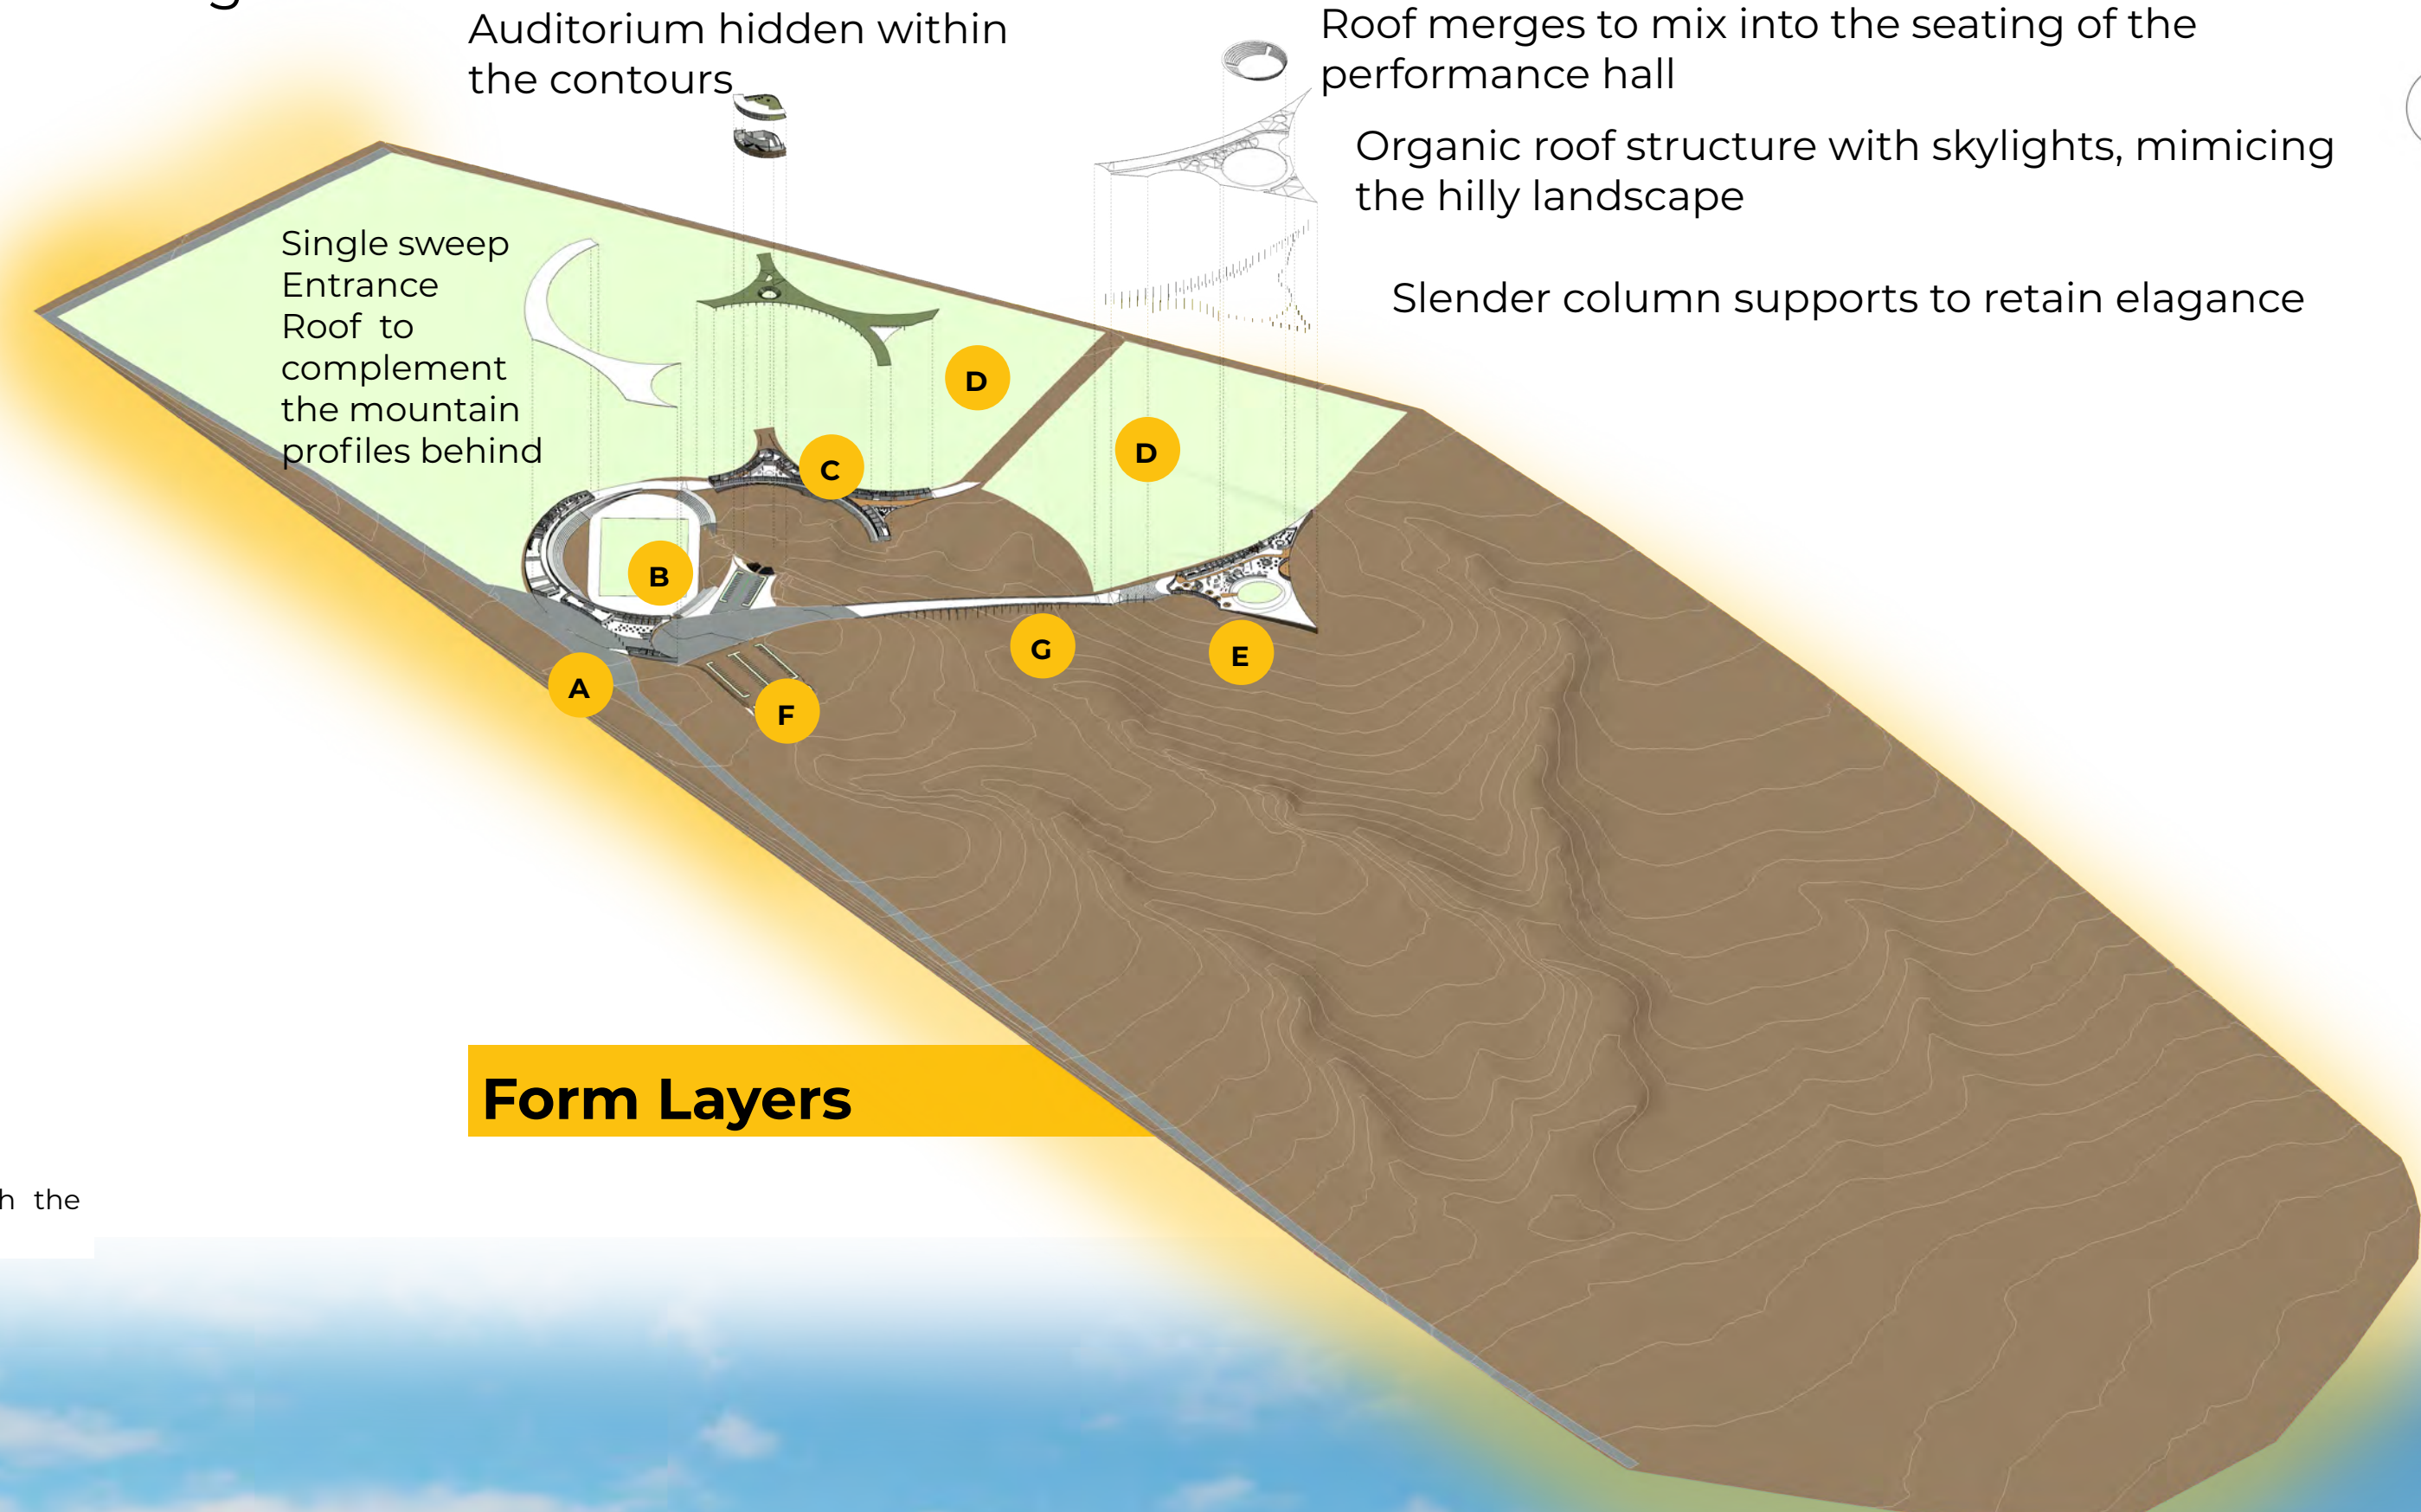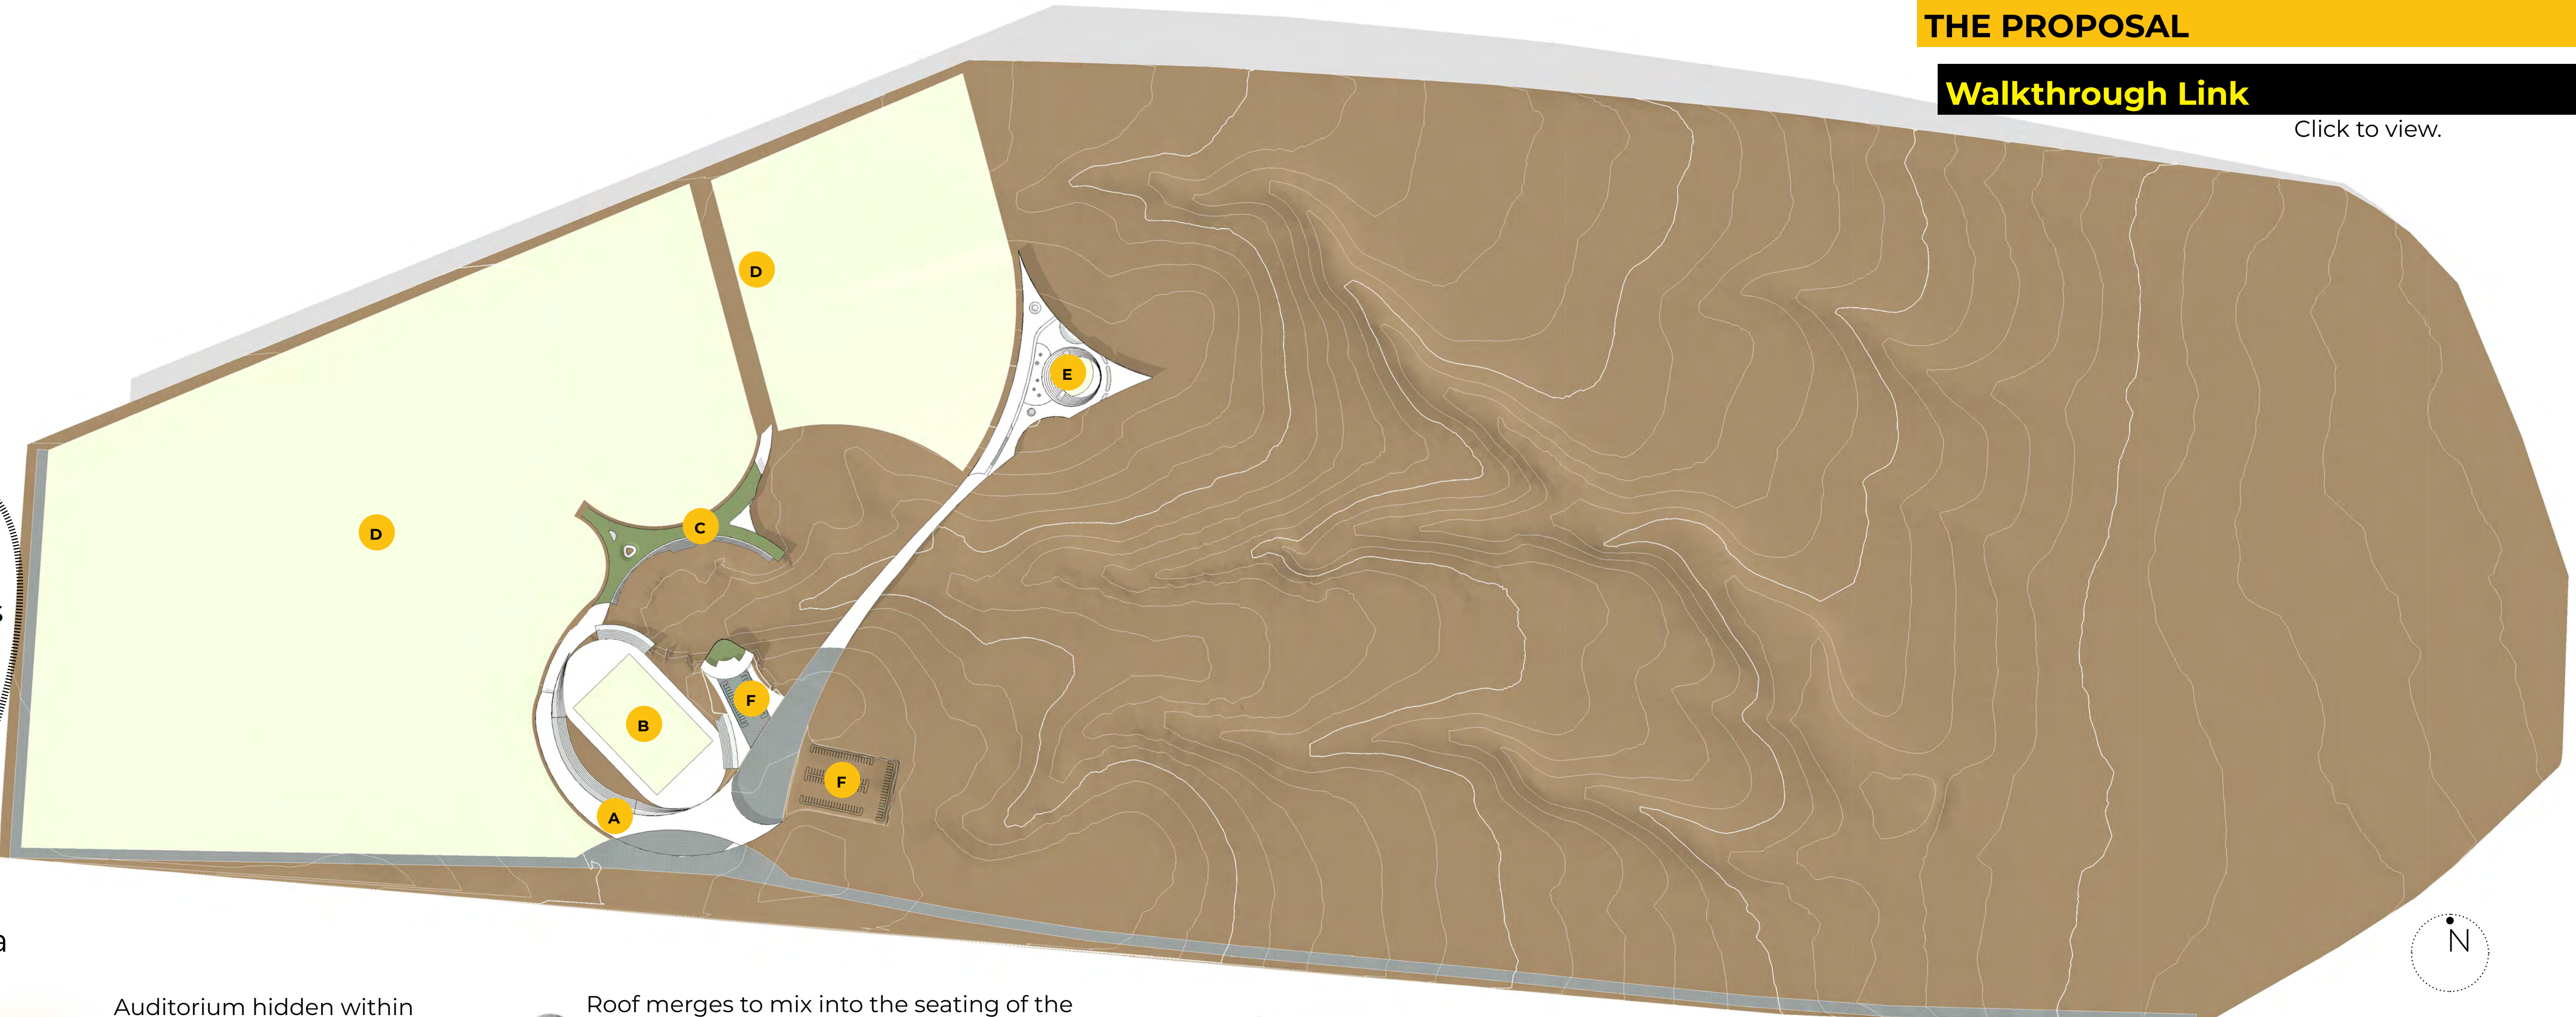

2 Siteplan
1 : 3000

Form Layers

Event Center with the view of both the mountains

Campus Entrance opted in the south, avoiding sharp countours. Educational facility placed among the flat lands, yet viewing the valley. The 3 built blocks view eachother with the natural magnificance as background canvas.

The campus is thus lined with agro lands on the west, with access from the west road. Spanning from the SW to the event center, the agro lands form the context to one end of the campus, other being the natural valleys & ridges in the east

The campus thus engulfs the sports area envisioned for national & international events.



Campus Entrance

Site Masterplan



Site Aerial View


- A CAMPUS ENTRANCE, INDOOR SPORTS, STEM WING, SECURITY POST
- B SPORTS FACILITY
- C EDUCATIONAL FACILITY
- D AGRO LANDS
- E EVENTS CENTER
- F PARKING
- G



CHAPTER 04.01

CAMPUS ENTRANCE & AUDITORIUM

Spaces & Functions

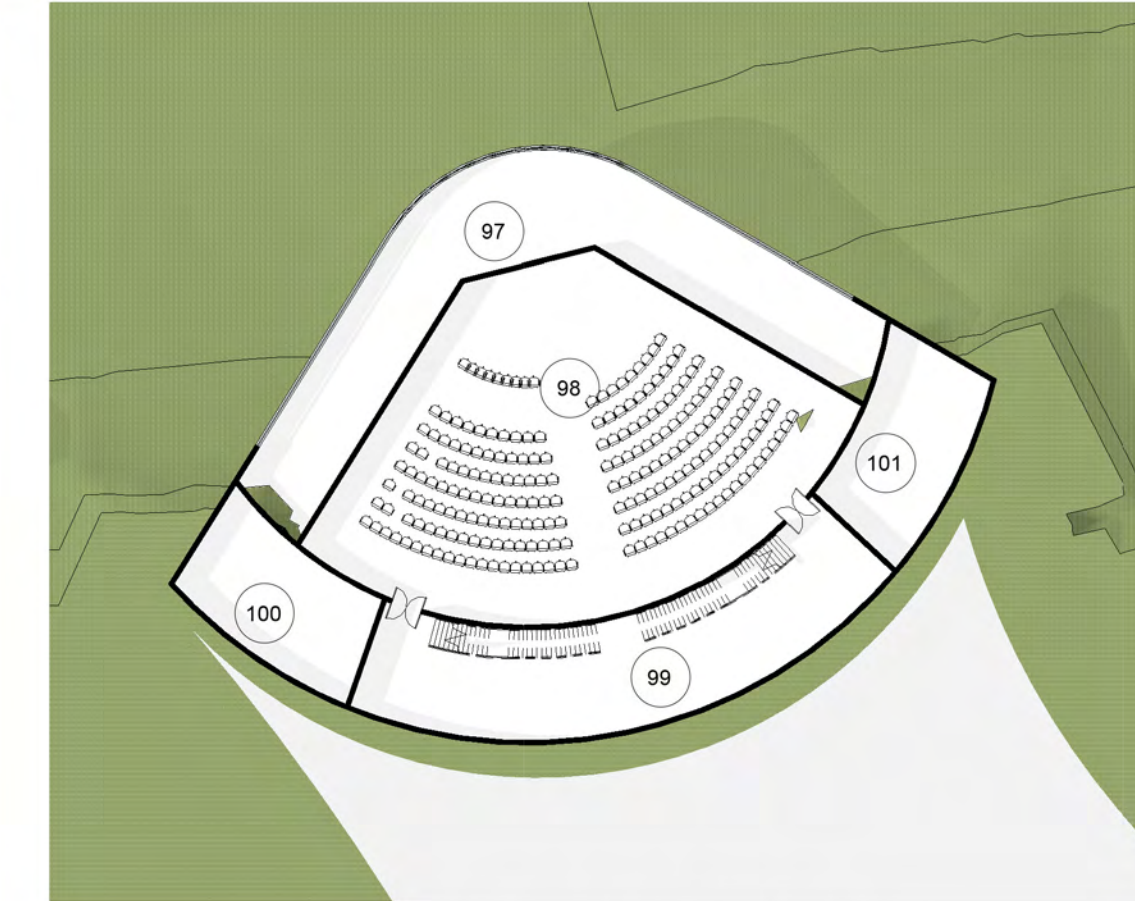

2 Auditorium Level 01_80 Copy 1 Copy 1
1 : 400



Room Schedule Auditorium			
Number	Name	Area	Comments
97	BackStage	2106 SF	Auditorium
98	Auditorium	4061 SF	Auditorium
99	Lobby	1764 SF	Auditorium
100	Transition Room	668 SF	Auditorium
101	Wash Room	668 SF	Auditorium
Grand total: 5			



CHAPTER 04.02

Event Center

Floor Plan

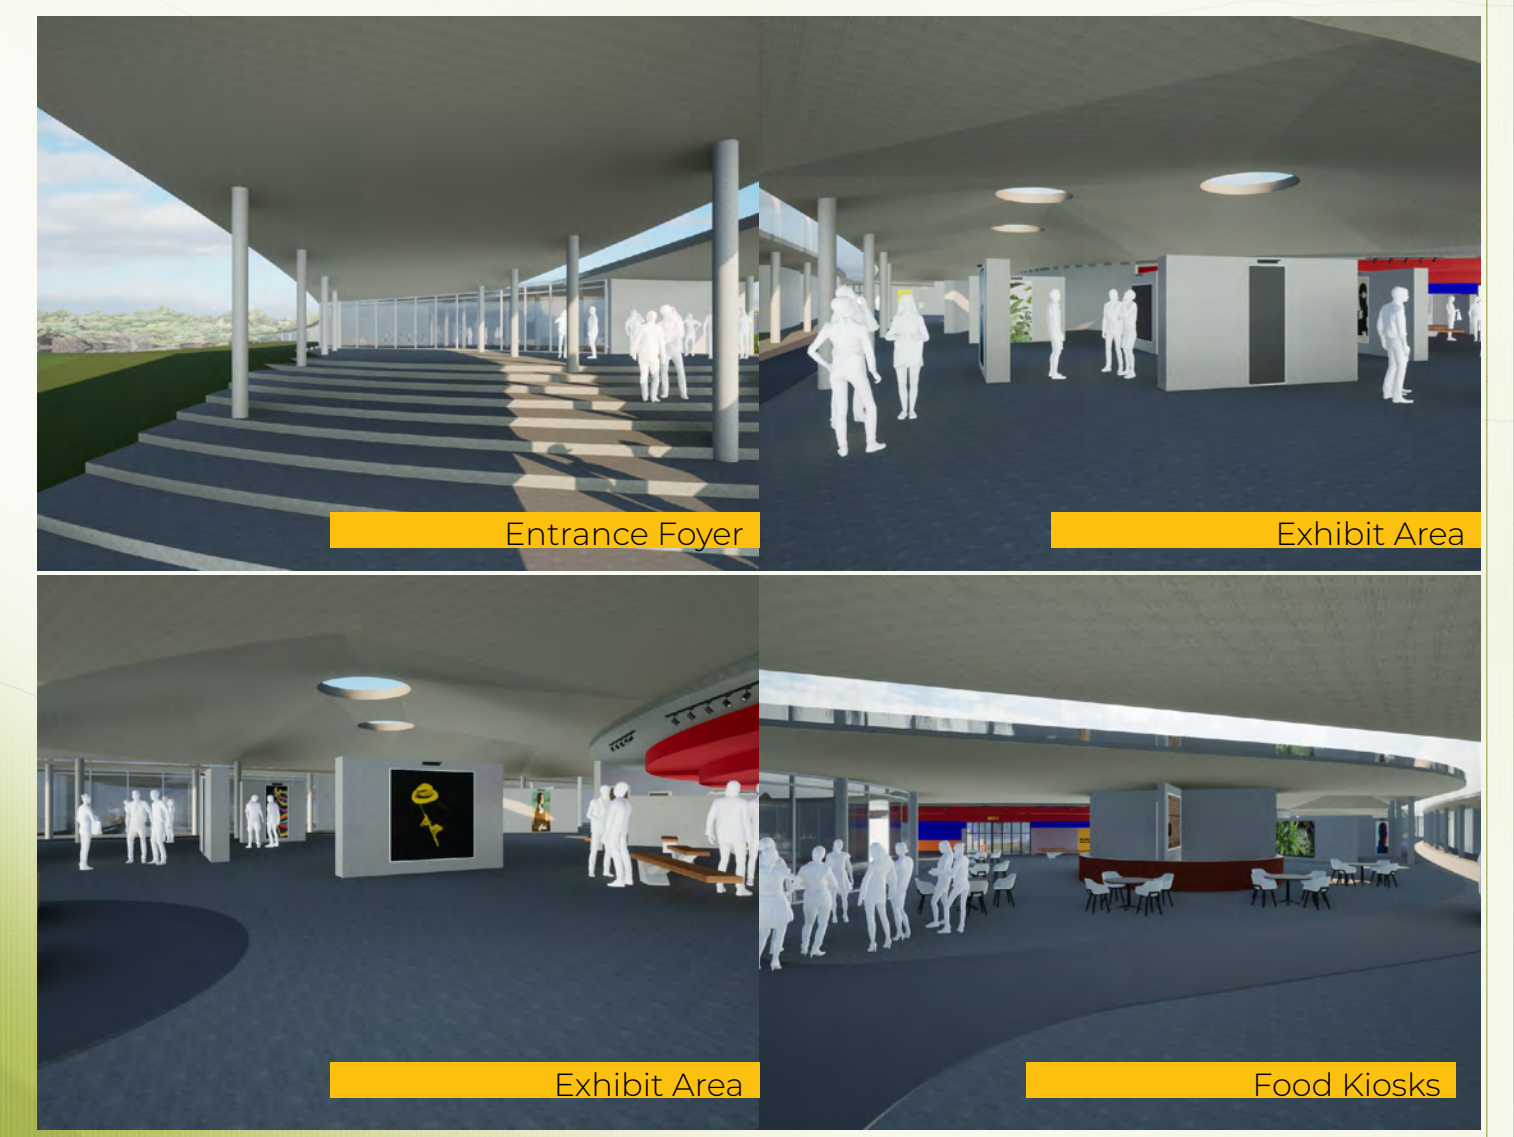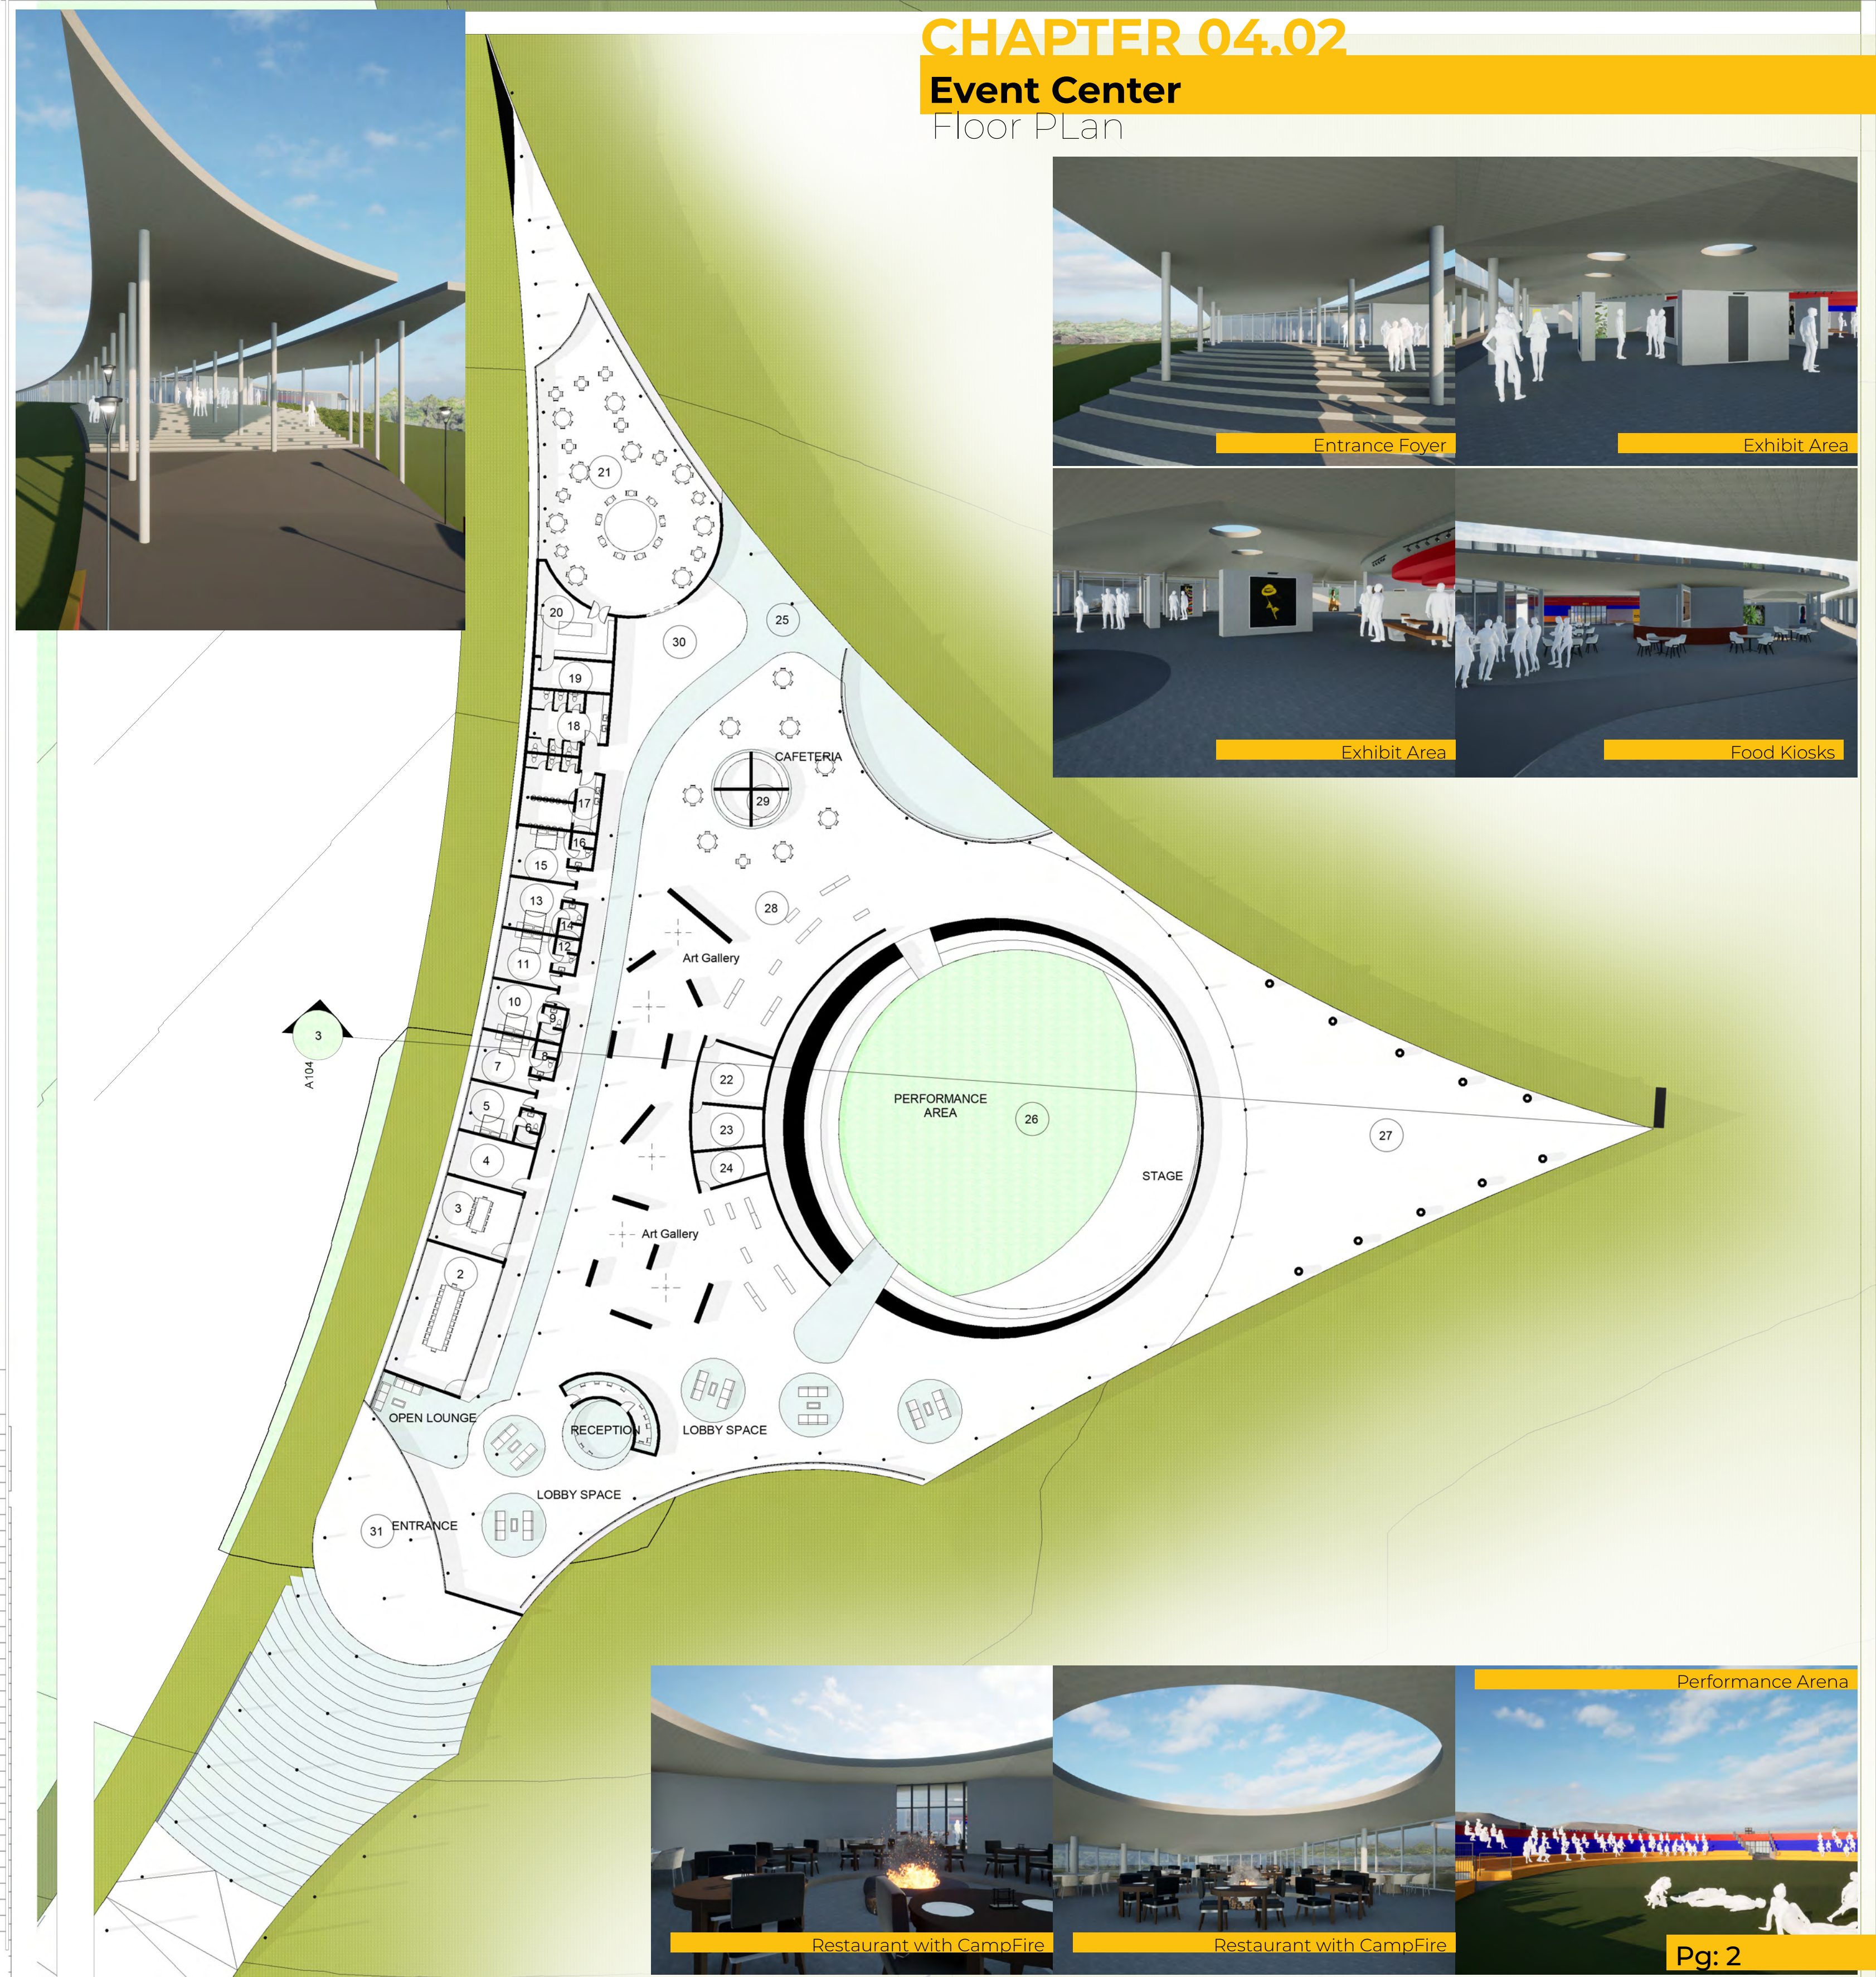

1 Entrance Block
1 : 400

Room Schedule Entrance Block			
Number	Name	Area	Comments
65	VR/Aerobics	3772 SF	Entrance Block
66	Gym/Yoga	3069 SF	Entrance Block
67	Seminar Room	595 SF	Entrance Block
68	Fastaid Room	270 SF	Entrance Block
69	Ladies Washroom's	359 SF	Entrance Block
70	Ladies Dressing	353 SF	Entrance Block
71	Ladies Bath	180 SF	Entrance Block
72	Gent's Restroom's	354 SF	Entrance Block
73	Urinals	144 SF	Entrance Block
74	Dressing	436 SF	Entrance Block
75	Physics Class Room	936 SF	Entrance Block
76	Chemistry Class Room	1009 SF	Entrance Block
77	Biology Class Room	927 SF	Entrance Block
78	Indoor Games	1965 SF	Entrance Block
79	Dressing Room	1444 SF	Entrance Block
80	Main Entrance Reception	6379 SF	Entrance Block
81	Food Court-2	288 SF	Entrance Block
82	Food Court-1	658 SF	Entrance Block
83	Food Court-3	299 SF	Entrance Block
84	Food Court-4	285 SF	Entrance Block
85	Food Court-5	294 SF	Entrance Block
86	Food Court-6	288 SF	Entrance Block
87	Food Court-7	287 SF	Entrance Block
88	Room	Not Placed	Entrance Block
89	Watchman room-1	124 SF	Entrance Block
90	Watchman Room-2	535 SF	Entrance Block
91	Watch Man Toilet-2	307 SF	Entrance Block
92	Room	Not Placed	Entrance Block
93	Room	Not Placed	Entrance Block
94	Watchman Toilet-1	229 SF	Entrance Block
95	Room	Not Placed	Entrance Block
96	Open Seating	6267 SF	Entrance Block
97	Dining	6923 SF	Entrance Block
98	Kitchen	914 SF	Entrance Block
99	Entrance	1503 SF	Entrance Block
100	Entrance	4046 SF	Entrance Block
Grand total: 34			






Room Schedule Events Center			
Number	Name	Area	Comments
2	Meeting Room	1053 SF	Events Center
3	Conference Room	525 SF	Events Center
4	Work Space	339 SF	Events Center
5	Hotel Room-101	281 SF	Events Center
6	Toilet	69 SF	Events Center
7	Hotel Room-102	281 SF	Events Center
8	Toilet	69 SF	Events Center
9	Toilet	70 SF	Events Center
10	Hotel Room-103	280 SF	Events Center
11	Hotel Room-104	280 SF	Events Center
12	Toilet	70 SF	Events Center
13	Hotel Room-105	279 SF	Events Center
14	Toilet	70 SF	Events Center
15	Hotel Room-106	277 SF	Events Center
16	Toilet	71 SF	Events Center
17	Gent's Rest Room	484 SF	Events Center
18	Ladies Washroom's	426 SF	Events Center
19	Store Room	224 SF	Events Center
20	Kitchen	468 SF	Events Center
21	Restaurant	3733 SF	Events Center
22	Storage Room	387 SF	Events Center
23	Service Room	279 SF	Events Center
24	Server Room	213 SF	Events Center
25	Passage Area	5136 SF	Events Center
26	Performance Area	13478 SF	Events Center
27	Meditation Hall	7238 SF	Events Center
28	Lobby Area	26358 SF	Events Center
29	Food Stalls	423 SF	Events Center
30	Corridor	2826 SF	Events Center
31	Entrance	2813 SF	Events Center
Grand total: 30			







Room Schedule Education Block				
Number	Name	Area		Comments
32	Conference Room	286 SF		Education Block
33	Office Room-1	138 SF		Education Block
34	Office Room-2	138 SF		Education Block
35	Office Room-3	138 SF		Education Block
36	Staff Room	1452 SF		Education Block
37	Staff Dining/Waiting	1402 SF		Education Block
38	Open to Sky	507 SF		Education Block
39	Stair room	622 SF		Education Block
40	Cultural Corner	2955 SF		Education Block
41	Music Record room	278 SF		Education Block
42	Music Performance	947 SF		Education Block
43	Waiting	133 SF		Education Block
44	Gent's Washroom's	262 SF		Education Block
45	Ladies Washroom's	270 SF		Education Block
46	Library	1629 SF		Education Block
47	Programmatic Room-1	415 SF		Education Block
48	Programmatic Room-2	415 SF		Education Block
49	Ladies Washroom's	352 SF		Education Block
50	Gent's Washroom's	352 SF		Education Block
51	Robotic Lab	844 SF		Education Block
52	Ladies Washroom's	77 SF		Education Block
53	Ladies Changing Room	148 SF		Education Block
54	Dance Room	700 SF		Education Block
55	Gent's Washroom's	85 SF		Education Block
56	Gent's Changing Room	152 SF		Education Block
57	Programmatic Room-3	385 SF		Education Block
58	Programmatic Room-4	379 SF		Education Block
59	Programmatic Room-5	379 SF		Education Block
60	Programmatic Room-6	379 SF		Education Block
61	Drawing Room	1565 SF		Education Block
62	Dining Area	1083 SF		Education Block
63	Corridor	4697 SF		Education Block
64	Corridor	5418 SF		Education Block
Grand total: 33		29030 SF		

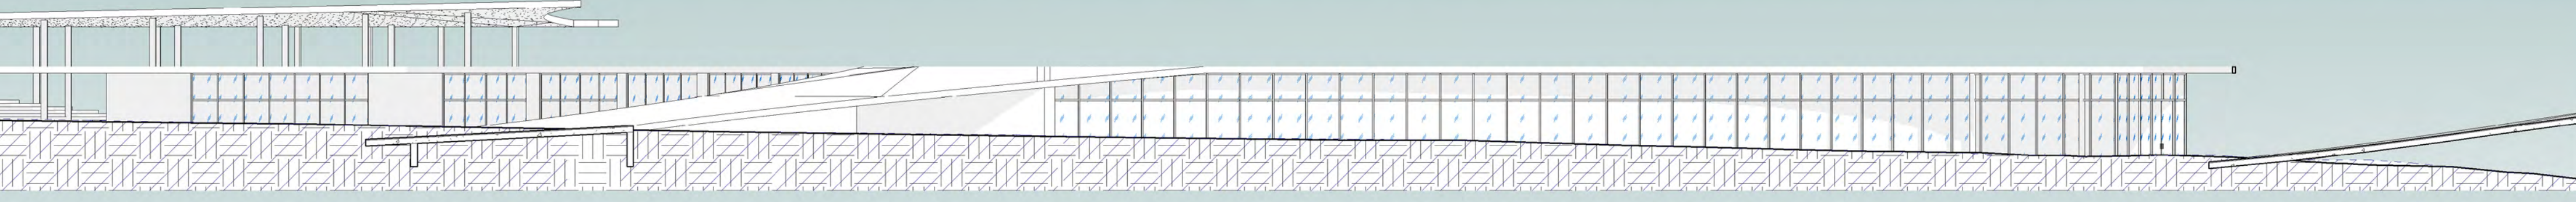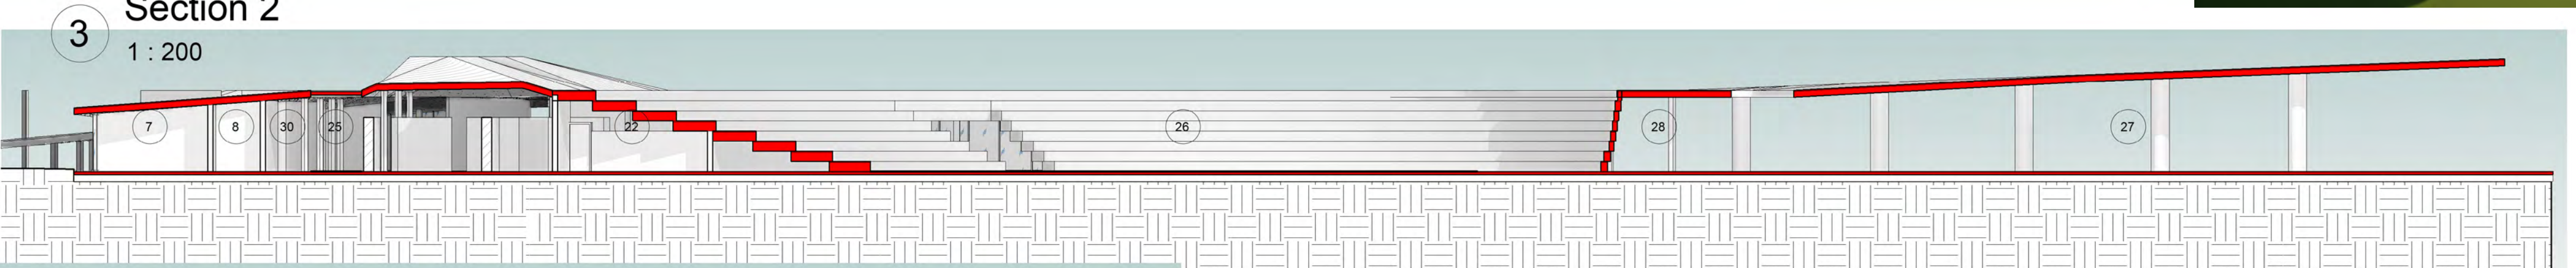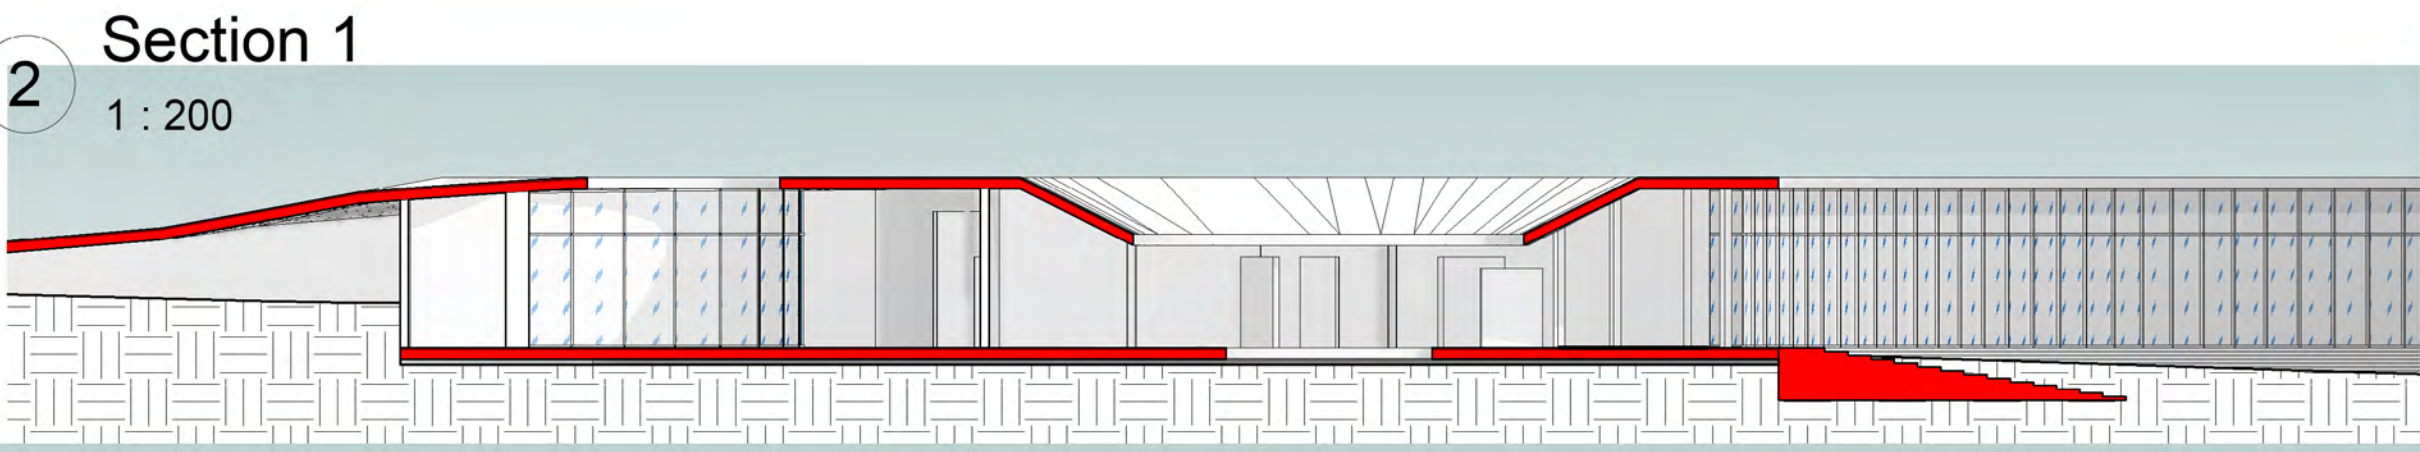

Elevation A
1:200

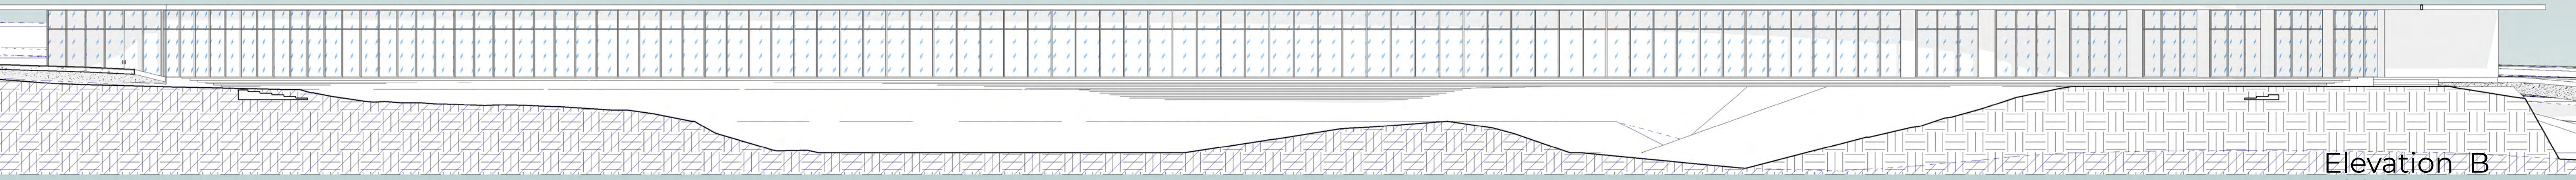

Elevation B
1:200

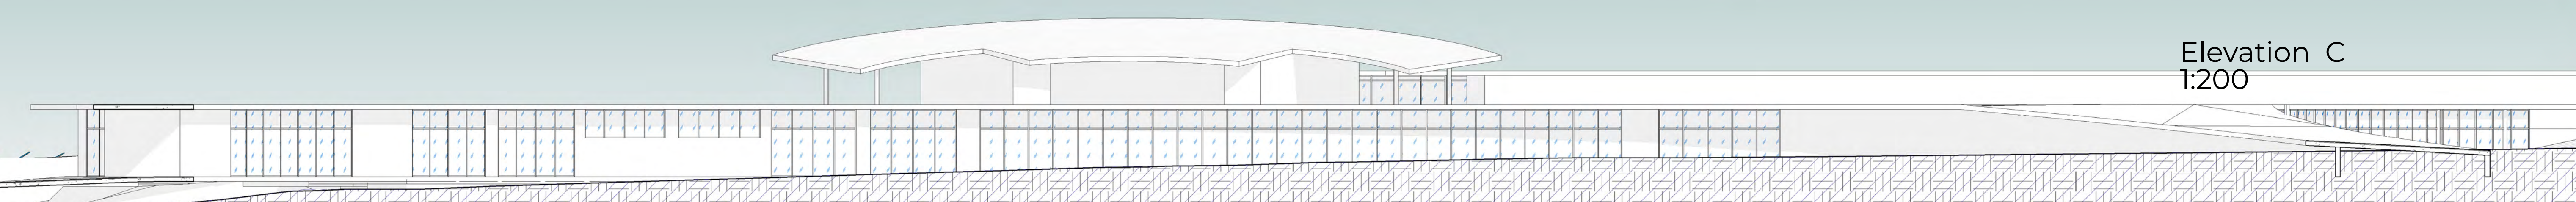

Elevation C
1:200



Education Center Entrance



Education Center Reception